



LIFT SHAFT, CAR, C.W. & MACHINE ROOM PLAN

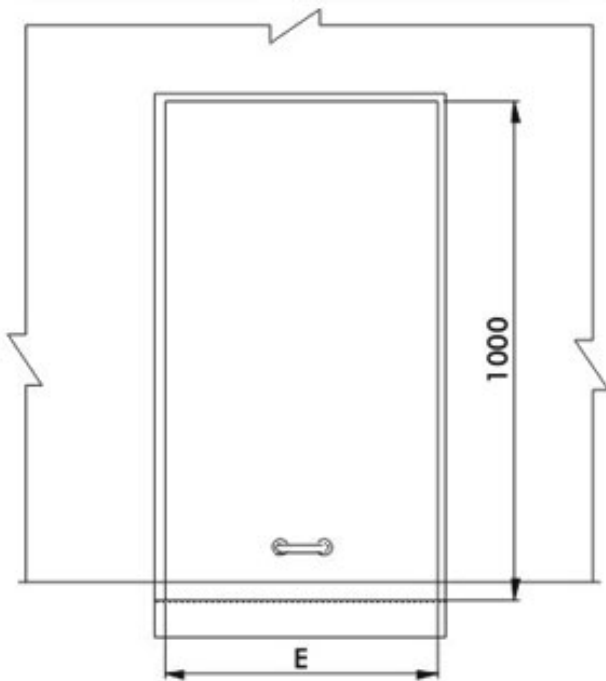

VERTICAL SLIDING DOOR LANDING

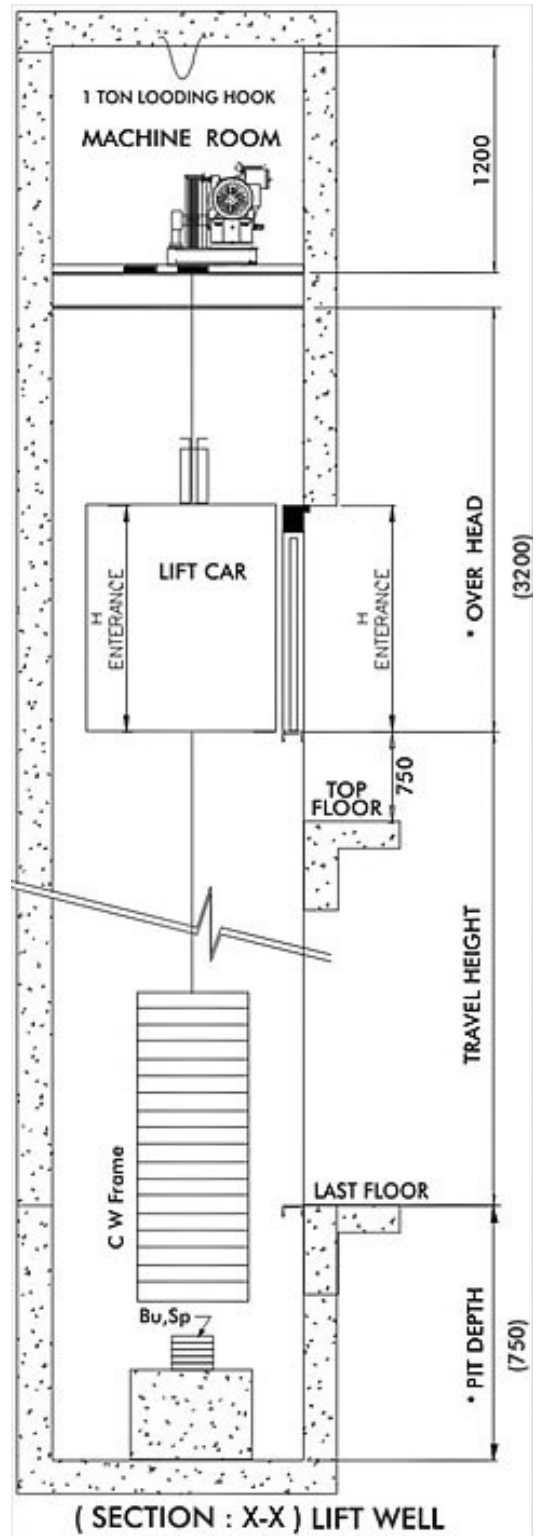

(SECTION : X-X) LIFT WELL

Load kg	Car Inside		Lift Well		Entrance	
	A	B	C	D	E	H
100	700	700	1480	900	700	700
150	800	800	1500	1000	800	800
200	900	900	1600	1100	900	900
250	1000	1000	1600	1200	1000	1000