



LIFT SHAFT, CAR, & C.W. PLAN

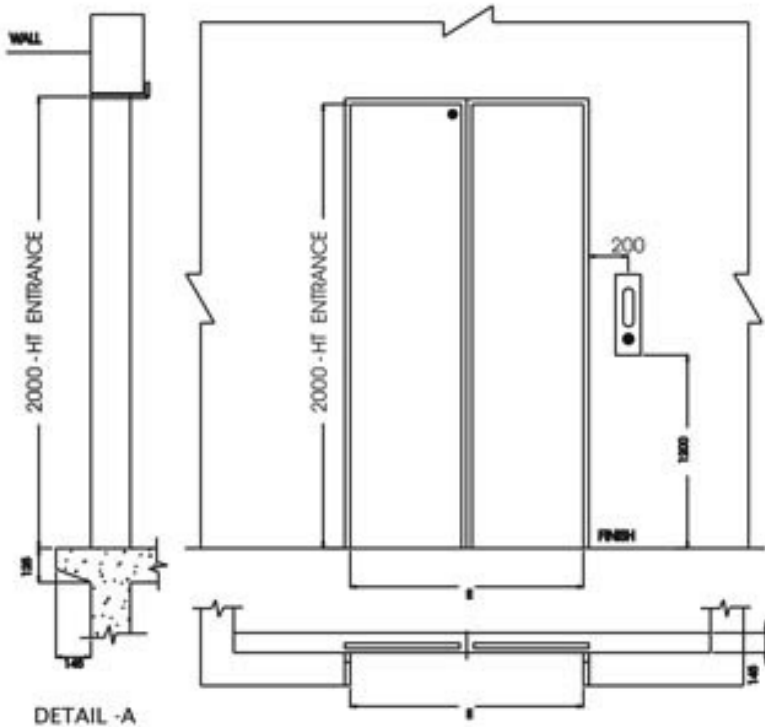

DETAILS AT DOOR OPENING

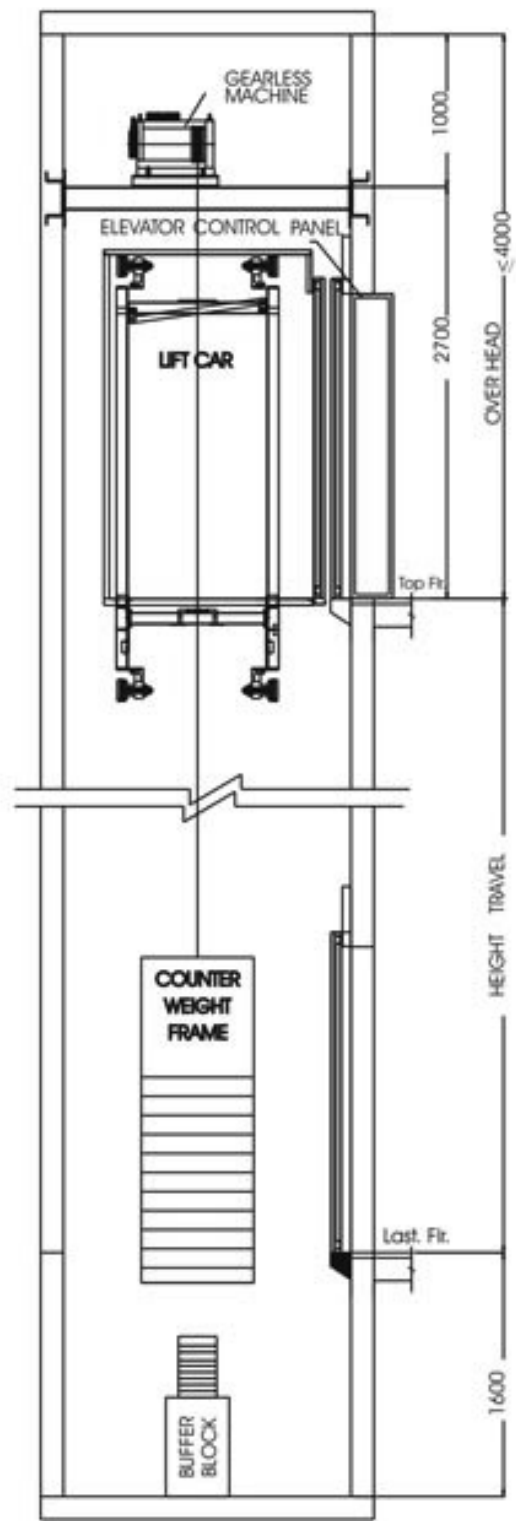

Automatic Centre Opening / Telescopic Doors-MRL Lifts

No. of Persons	Rated Capacity	Entrance Width	Car Size	Lift Shaft
	KG	E	A x B	C x D
6	408	700	1100 X 1000	1850 X 1400
8	544	800	1100 X 1300	1950 X 1700
10	680	800	1300 X 1350	2050 X 1750
13	884	900	1300 X 1700	2100 X 2100
16	1088	1000	1500 X 1750	2350 X 2150
20	1360	1000	1500 X 2000	2350 X 2400