



LIFT SHAFT, CAR, C.W. & MACHINE ROOM PLAN

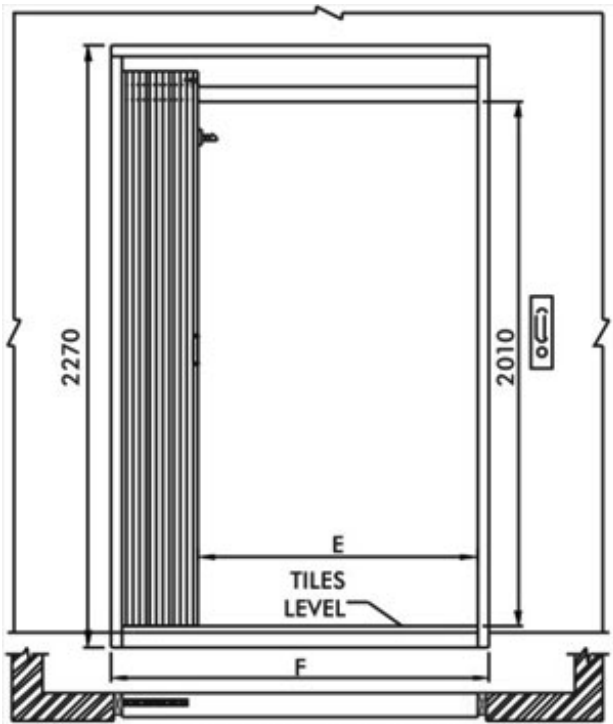

COLLAPSIBLE DOOR LANDING

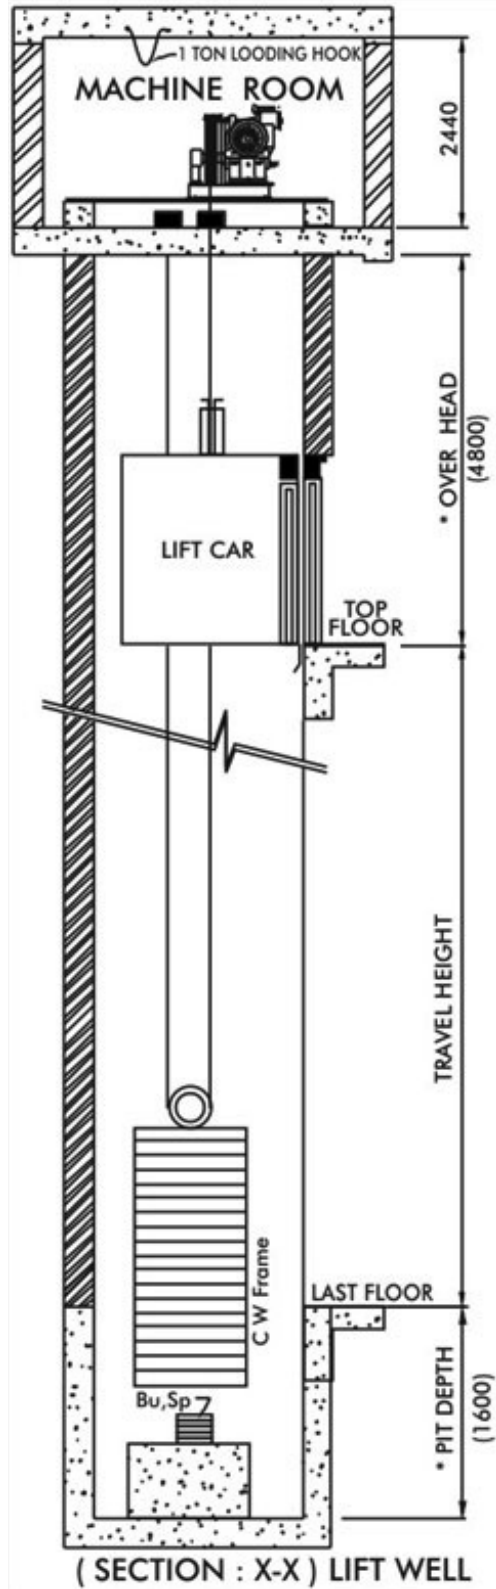

(SECTION : X-X) LIFT WELL

Lift well section

Load kg	Car Inside		Lift Well		Entrance	
	A	B	C	D	E	F
500	1100	1200	1900	1500	1100	1575
1000	1400	1800	2300	2100	1400	1900
1500	1700	2000	2600	2300	1700	2200
2000	1700	2500	2600	2800	1700	2200
2500	2000	2500	2900	2800	2000	2600
3000	2000	3000	2900	3300	2000	2600